


FLOORPLANS

IN PARTNERSHIP WITH



BUILDING : TOWER 2
 UNIT TYPE : 2 BED ROOM UNIT
 FOR FIRST FLOOR

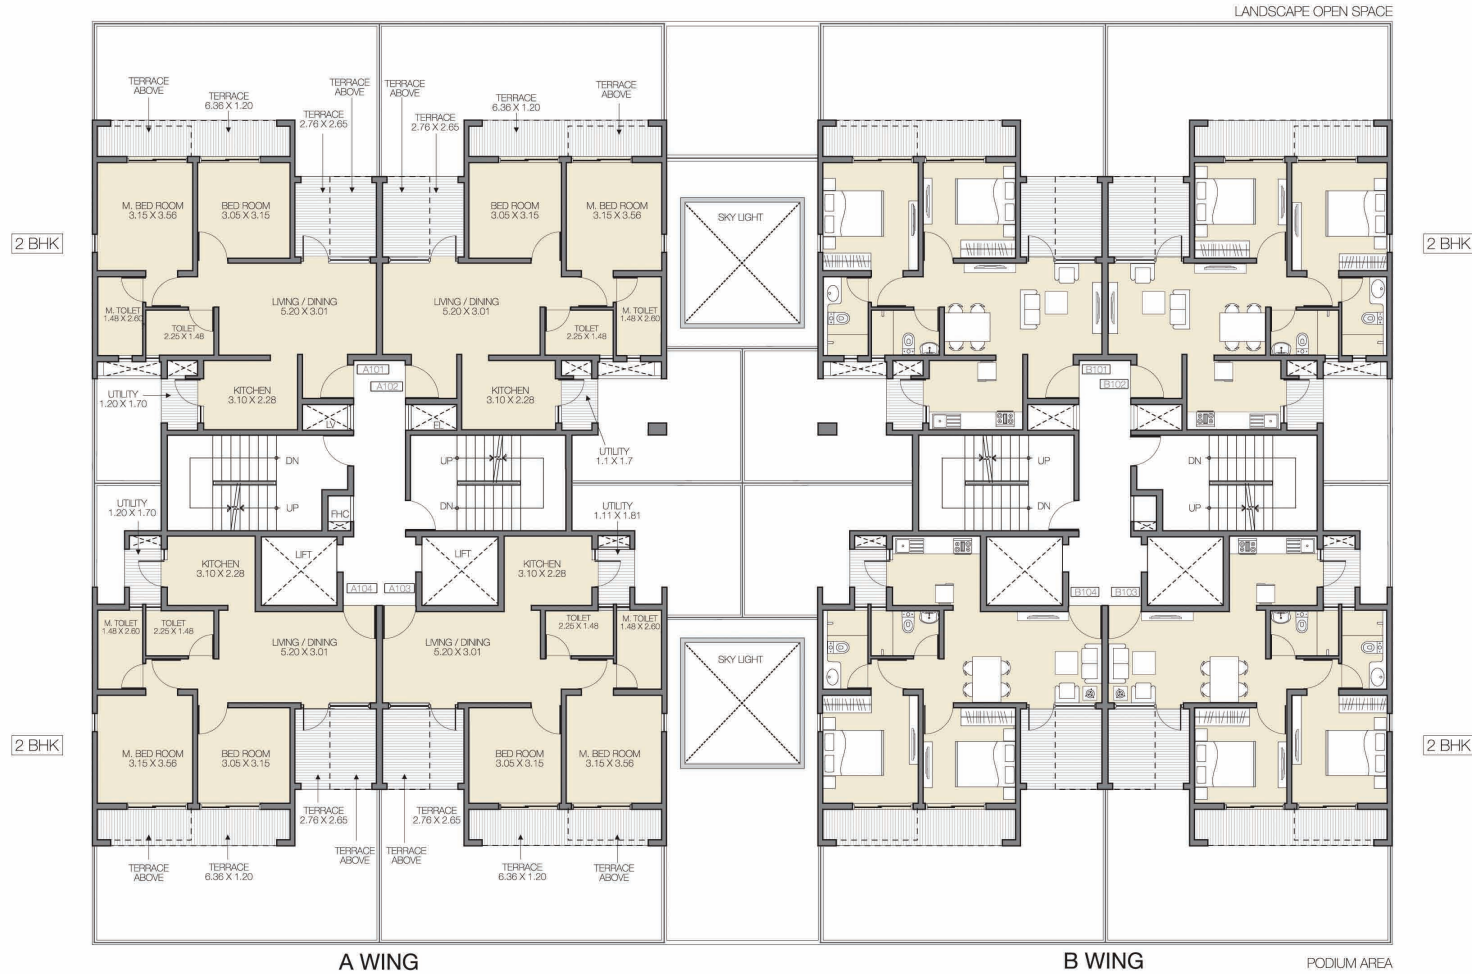

Flat No.	AREAS AS PER RERA		
	Carpet Area (Sq. Mt.)	Exclusive Area (Sq. Mt.)	Flat Area (Sq. Mt.)
A101	52.28	22.74	75.02
A102	53.39	21.63	75.02
A103	50.49	21.83	72.32
A104	49.37	22.94	72.31

Flat No.	AREAS AS PER RERA		
	Carpet Area (Sq. Mt.)	Exclusive Area (Sq. Mt.)	Flat Area (Sq. Mt.)
B101	53.40	21.63	75.03
B102	52.29	22.74	75.03
B103	49.45	22.94	72.39
B104	50.49	21.38	71.87

1 SqMt = 10.764 SqFt.
 1 Mt = 3.281 Ft.


Disclaimer:- The furniture, accessories, paintings, items, electronic goods, additional fittings/fixtures, decorative items, false ceiling including finishing materials, specifications, shades, sizes and colour of the tiles etc. shown in the image are only indicative in nature and are only for the purpose of illustrating/ indicating a possible layout and do not form part of the standard specifications/amenities/services to be provided in the flat.

BUILDING : TOWER 2
 UNIT TYPE : 2 BED ROOM UNIT
 FOR EVEN FLOOR




A WING

Flat No.	AREAS AS PER RERA		
	Carpet Area (Sq. Mt.)	Exclusive Area (Sq. Mt.)	Flat Area (Sq. Mt.)
AX01	55.17	12.90	68.07
AX02	55.17	12.90	68.07
AX03	55.22	13.03	68.25
AX04	55.22	13.03	68.25

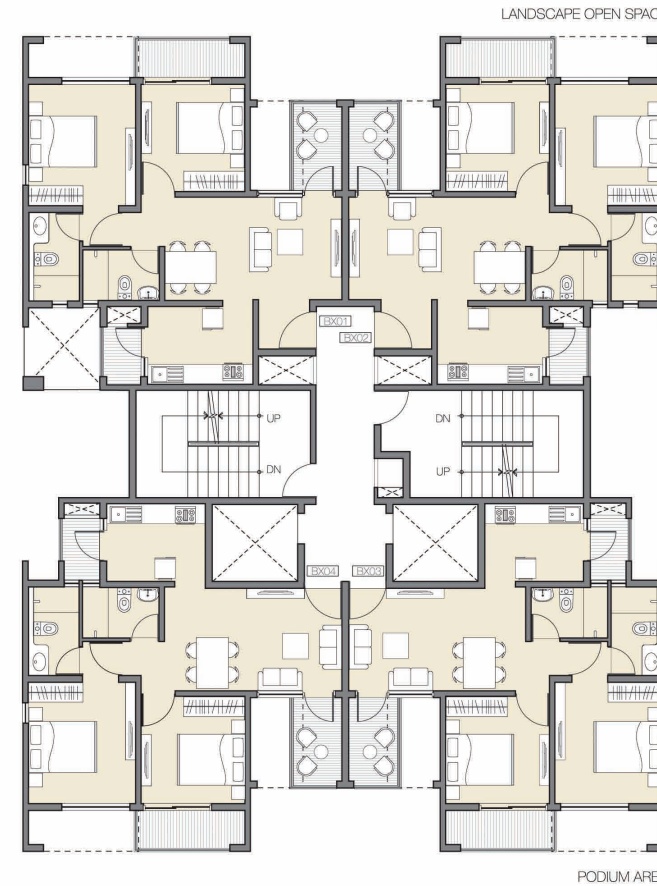

B WING

Flat No.	AREAS AS PER RERA		
	Carpet Area (Sq. Mt.)	Exclusive Area (Sq. Mt.)	Flat Area (Sq. Mt.)
BX01	55.14	12.90	68.04
BX02	55.14	12.90	68.04
BX03	55.22	13.03	68.25
BX04	55.22	13.02	68.24

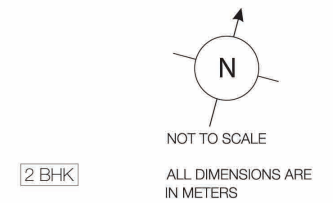

1 SqMt = 10.764 SqFt.
 1 Mt = 3.281 Ft.

Disclaimer:- The furniture, accessories, paintings, items, electronic goods, additional fittings/fixtures, decorative items, false ceiling including finishing materials, specifications, shades, sizes and colour of the tiles etc. shown in the image are only indicative in nature and are only for the purpose of illustrating/ indicating a possible layout and do not form part of the standard specifications/amenities/services to be provided in the flat.




PROPERTIES

BUILDING : TOWER 2
 UNIT TYPE : 2 BED ROOM UNIT
 FOR ODD FLOOR




A WING

Flat No.	AREAS AS PER RERA		
	Carpet Area (Sq. Mt.)	Exclusive Area (Sq. Mt.)	Flat Area (Sq. Mt.)
AX01	53.37	14.68	68.05
AX02	54.20	13.86	68.06
AX03	51.30	13.99	65.29
AX04	50.43	14.81	65.24

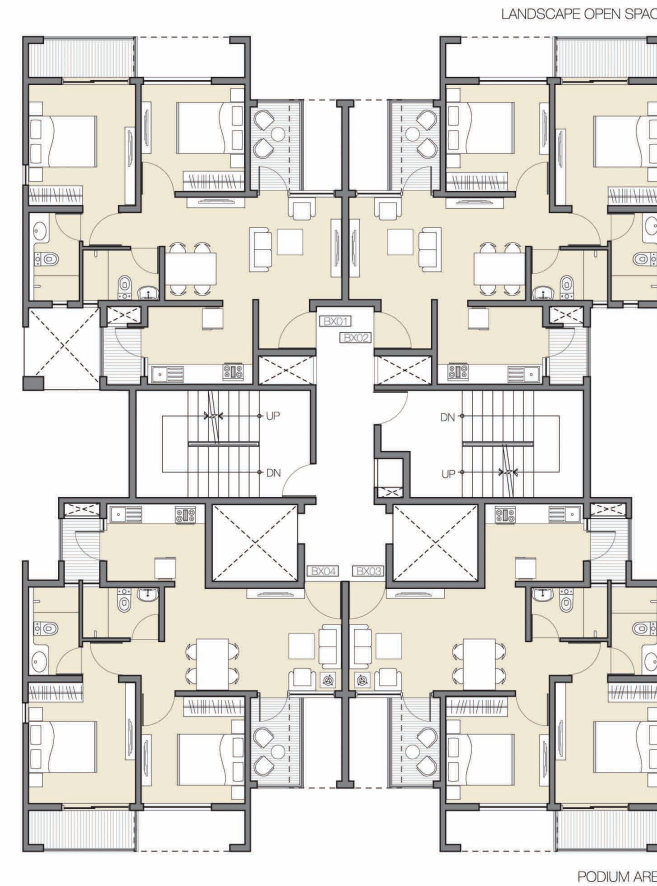

B WING

Flat No.	AREAS AS PER RERA		
	Carpet Area (Sq. Mt.)	Exclusive Area (Sq. Mt.)	Flat Area (Sq. Mt.)
BX01	54.20	13.86	68.06
BX02	53.35	14.68	68.03
BX03	50.43	14.81	65.24
BX04	51.28	13.98	65.26

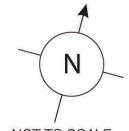

NOT TO SCALE

ALL DIMENSIONS ARE IN METERS

1 SqMt = 10.764 SqFt.
 1 Mt = 3.281 Ft.

Disclaimer:- The furniture, accessories, paintings, items, electronic goods, additional fittings/fixtures, decorative items, false ceiling including finishing materials, specifications, shades, sizes and colour of the tiles etc. shown in the image are only indicative in nature and are only for the purpose of illustrating/ indicating a possible layout and do not form part of the standard specifications/amenities/services to be provided in the flat.



PROPERTIES

BUILDING : TOWER 2
 UNIT TYPE : 2 BED ROOM UNIT
 FOR EVEN REFUGE FLOOR



N
 NOT TO SCALE
 ALL DIMENSIONS ARE
 IN METERS

A WING

Flat No.	AREAS AS PER RERA		
	Carpet Area (Sq. Mt.)	Exclusive Area (Sq. Mt.)	Flat Area (Sq. Mt.)
AX01	55.17	12.90	68.07
AX02	55.17	12.90	68.07
AX03	55.22	13.03	68.25
AX04	55.22	13.03	68.25

B WING

Flat No.	AREAS AS PER RERA		
	Carpet Area (Sq. Mt.)	Exclusive Area (Sq. Mt.)	Flat Area (Sq. Mt.)
BX01	55.14	12.90	68.04
BX02	55.14	12.90	68.04
BX03	55.22	13.03	68.25
BX04	55.22	13.02	68.24

1 SqMt = 10.764 SqFt.
 1 Mt = 3.281 Ft.

Disclaimer:- The furniture, accessories, paintings, items, electronic goods, additional fittings/fixtures, decorative items, false ceiling including finishing materials, specifications, shades, sizes and colour of the tiles etc. shown in the image are only indicative in nature and are only for the purpose of illustrating/ indicating a possible layout and do not form part of the standard specifications/amenities/services to be provided in the flat.

BUILDING : TOWER 2
 UNIT TYPE : 2 BED ROOM UNIT
 FOR ODD REFUGE FLOOR



A WING

B WING

Flat No.	AREAS AS PER RERA		
	Carpet Area (Sq. Mt.)	Exclusive Area (Sq. Mt.)	Flat Area (Sq. Mt.)
AX01	53.37	14.68	68.05
AX02	54.20	13.86	68.06
AX03	51.30	13.99	65.29
AX04	50.43	14.81	65.24

Flat No.	AREAS AS PER RERA		
	Carpet Area (Sq. Mt.)	Exclusive Area (Sq. Mt.)	Flat Area (Sq. Mt.)
BX01	54.20	13.86	68.06
BX02	53.35	14.68	68.03
BX03	50.43	14.81	65.24
BX04	51.28	13.98	65.26

1 SqMt = 10.764 SqFt.
 1 Mt = 3.281 Ft.

Disclaimer:- The furniture, accessories, paintings, items, electronic goods, additional fittings/fixtures, decorative items, false ceiling including finishing materials, specifications, shades, sizes and colour of the tiles etc. shown in the image are only indicative in nature and are only for the purpose of illustrating/ indicating a possible layout and do not form part of the standard specifications/amenities/services to be provided in the flat.

